


State of North Carolina  
County of Burke


I, Jonathan Pilkerton Review Officer of Burke County, certify that the map or plat to which this certification is affixed meets all statutory requirements for recording.

*J.A. Puff*  
Review Officer  
Date: 6/29/04

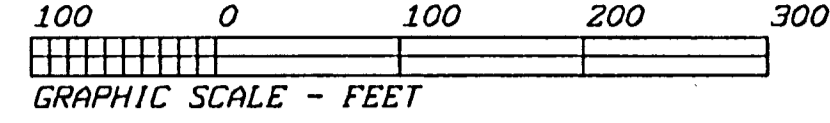

**LEGEND**

Existing Iron Pipe	●	EIP
New Iron Pipe	○	NIP
Existing Iron Rod	○	EIR
New Iron Rod	○	NIR
Rebar Found	○	RF
Rebar Set	○	RS
Concrete Monument	□	CM
P.K. Nail	△	PK
Point	.	PT.

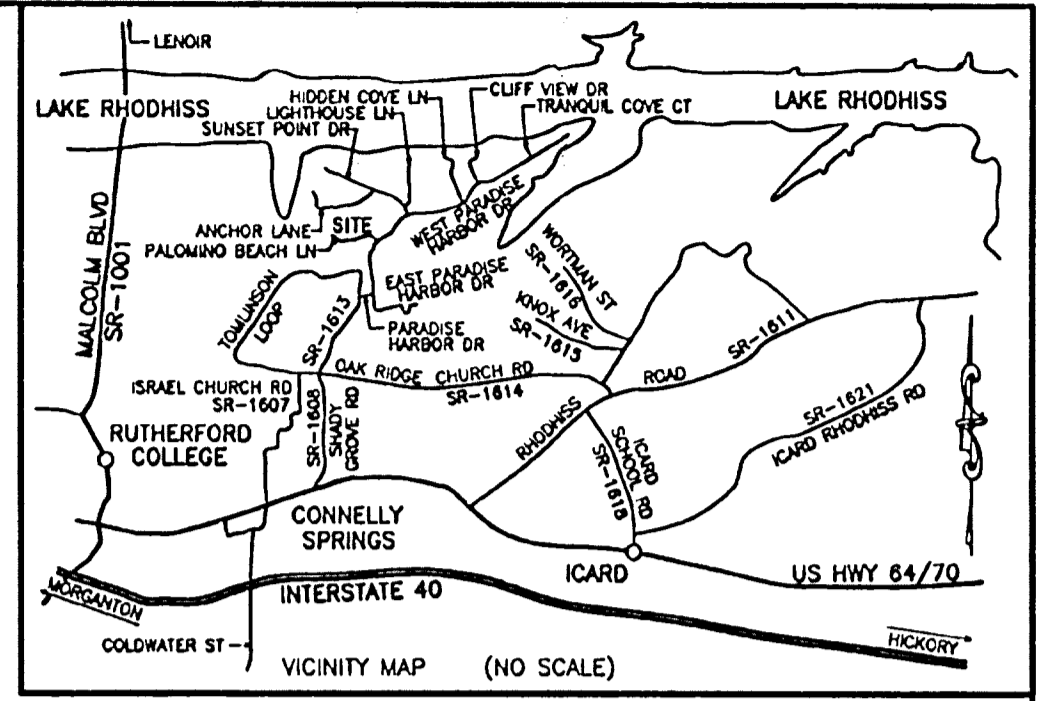

**CURVE DATA TABLE**

CURVE	RADIUS	LENGTH	CHORD	CH.BEARING
C-94	142.50'	160.50'	152.15'	N 88°59'00"W
C-95	142.50'	24.30'	23.27'	S 83°39'48"W
C-96	118.33'	124.88'	119.15'	S 78°49'03"W
C-97	77.50'	43.50'	42.94'	N 24°53'34"W
C-98	137.50'	39.49'	39.39'	N 31°37'40"W
C-99	172.50'	94.91'	93.71'	N 40°12'19"W
C-100	28.00'	22.12'	21.41'	N 30°38'54"W
C-101	50.00'	72.21'	68.09'	N 48°38'07"W
C-102	50.00'	63.03'	58.94'	S 55°52'50"W
C-103	50.00'	46.68'	45.00'	S 06°58'32"E
C-104	50.00'	63.66'	59.45'	S 70°11'41"E
C-105	28.00'	22.12'	21.41'	S 81°19'07"E
C-106	127.50'	15.88'	15.87'	S 92°23'58"E
C-107	127.50'	54.27'	53.64'	S 38°38'18"E
C-108	202.50'	50.78'	50.63'	S 31°37'40"E
C-109	122.50'	68.77'	67.87'	S 24°53'34"E
C-110	183.35'	172.34'	164.46'	N 78°48'03"E
C-111	97.50'	127.13'	118.31'	N 85°53'47"E

136  
7.420 ACRES

135  
2.158 ACRES

134  
1.501 ACRES

137  
11.263 ACRES

133  
1.501 ACRES

132  
1.501 ACRES

138  
5.813 ACRES

139  
1.501 ACRES

140  
1.501 ACRES

141  
1.501 ACRES

**WESTERN CAROLINA SURVEYORS, P.A.**  
2121 HARPER AVE., S.W. LENOIR, N.C. TELE: (828) 768-6363

TITLE: SUBDIVISION OF:  
**PARADISE HARBOR - PHASE I**

CLIENT:	TOWNSHIP:	COUNTY:	STATE:
OSCAR VASQUEZ	ICARD/LOVELADY	BURKE	NC

DEED REF. BK. 1327 PG. 864	TAX MAP NUMBER:
PLAT REF. BK. 19 PG. 13-18	87-2-1-7 76-2-1-8

APP. BY: PEF	DRAWN BY: PEF	DATE: 6/28/2004	SCALE: 1" = 100'	CF: 8248	SP: 8248SD7	FILED: LVB
Job No.: 8248-SD1			FB: FS/GS	SHEET 8 OF 13		

LAYER: 34

I, Peter E. Fleming, PLS, certify that this plat was drawn under my supervision from an actual survey made under my supervision (see description recorded in book 1327, page 864, etc.) (other); that the boundaries not surveyed are clearly indicated as drawn from information found in book 13, page 2800; that the ratio of precision as calculated is 1:23,872; that this plat was prepared in accordance with G.S. 47-30 as amended.



Witness my original signature; license number and seal this 28th day of July, A.D., 2004.  
*Peter E. Fleming*  
Surveyor (PLS) License No. L-4240

SEE SHEET 1 OF 13 FOR NOTES & CERTIFICATIONS

I, Peter E. Fleming, Professional Land Surveyor No. L-4240, certify that this survey creates a subdivision of land within the area of a county or municipality that has an ordinance that regulates parcels of land.

*Peter E. Fleming*  
Peter E. Fleming, License No. L-4240

Filed 7-7-04  
Book 25 pgs 204-205  
Burke County  
Peter E. Fleming  
Surveyor

N.C.G.S. GRID NORTH - MD 83 (MOORE - OAK RIDGE)